

Antoniewo

droga gruntowa

Projektowane skrzyżowanie

km 2+016,70

Projektowane skrzyżowanie

km 2+033,10

droga gruntowa

Projektowane skrzyżowanie

km 2+377,00

droga gruntowa

Projektowane skrzyżowanie

km 2+920,00


droga gruntowa

H = 6000 m
T = 27.30 m
f = 0.062 m

H = 4500 m
T = 71.76 m
f = 0.572 m

H = 3000 m
T = 29.11 m
f = -0.141 m

H = 15000 m
T = 58.76 m
f = -0.115 m

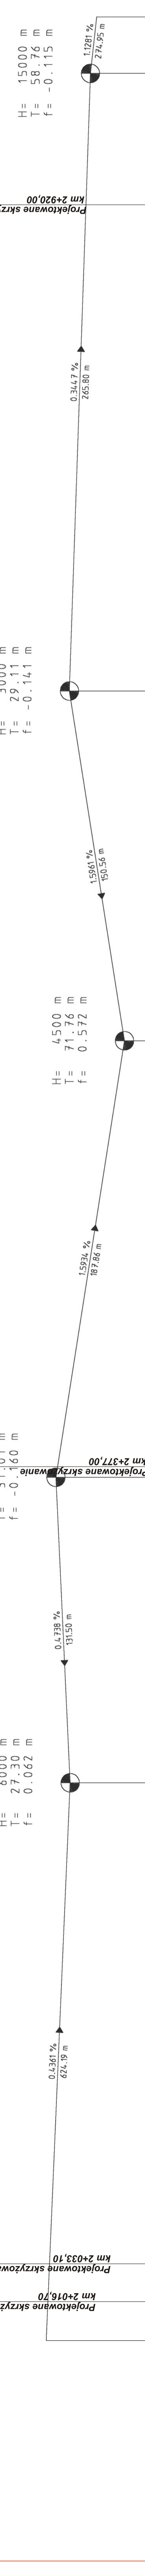

Wysokosci niwelety	Wysokosci terenu	Odlglosci
68.68	68.68	0
68.80	68.80	20
68.85	68.85	40
68.94	68.94	60
69.00	69.00	80
69.05	69.05	100
69.13	69.13	120
69.26	69.26	140
69.36	69.36	160
69.48	69.48	180
69.55	69.55	200
69.73	69.73	220
69.78	69.78	240
69.85	69.85	260
69.95	69.95	280
70.05	70.05	300
101.55	101.55	6600
101.65</		